


PLAN R+1 Ech : 1/100



PLAN RDC Ech : 1/100

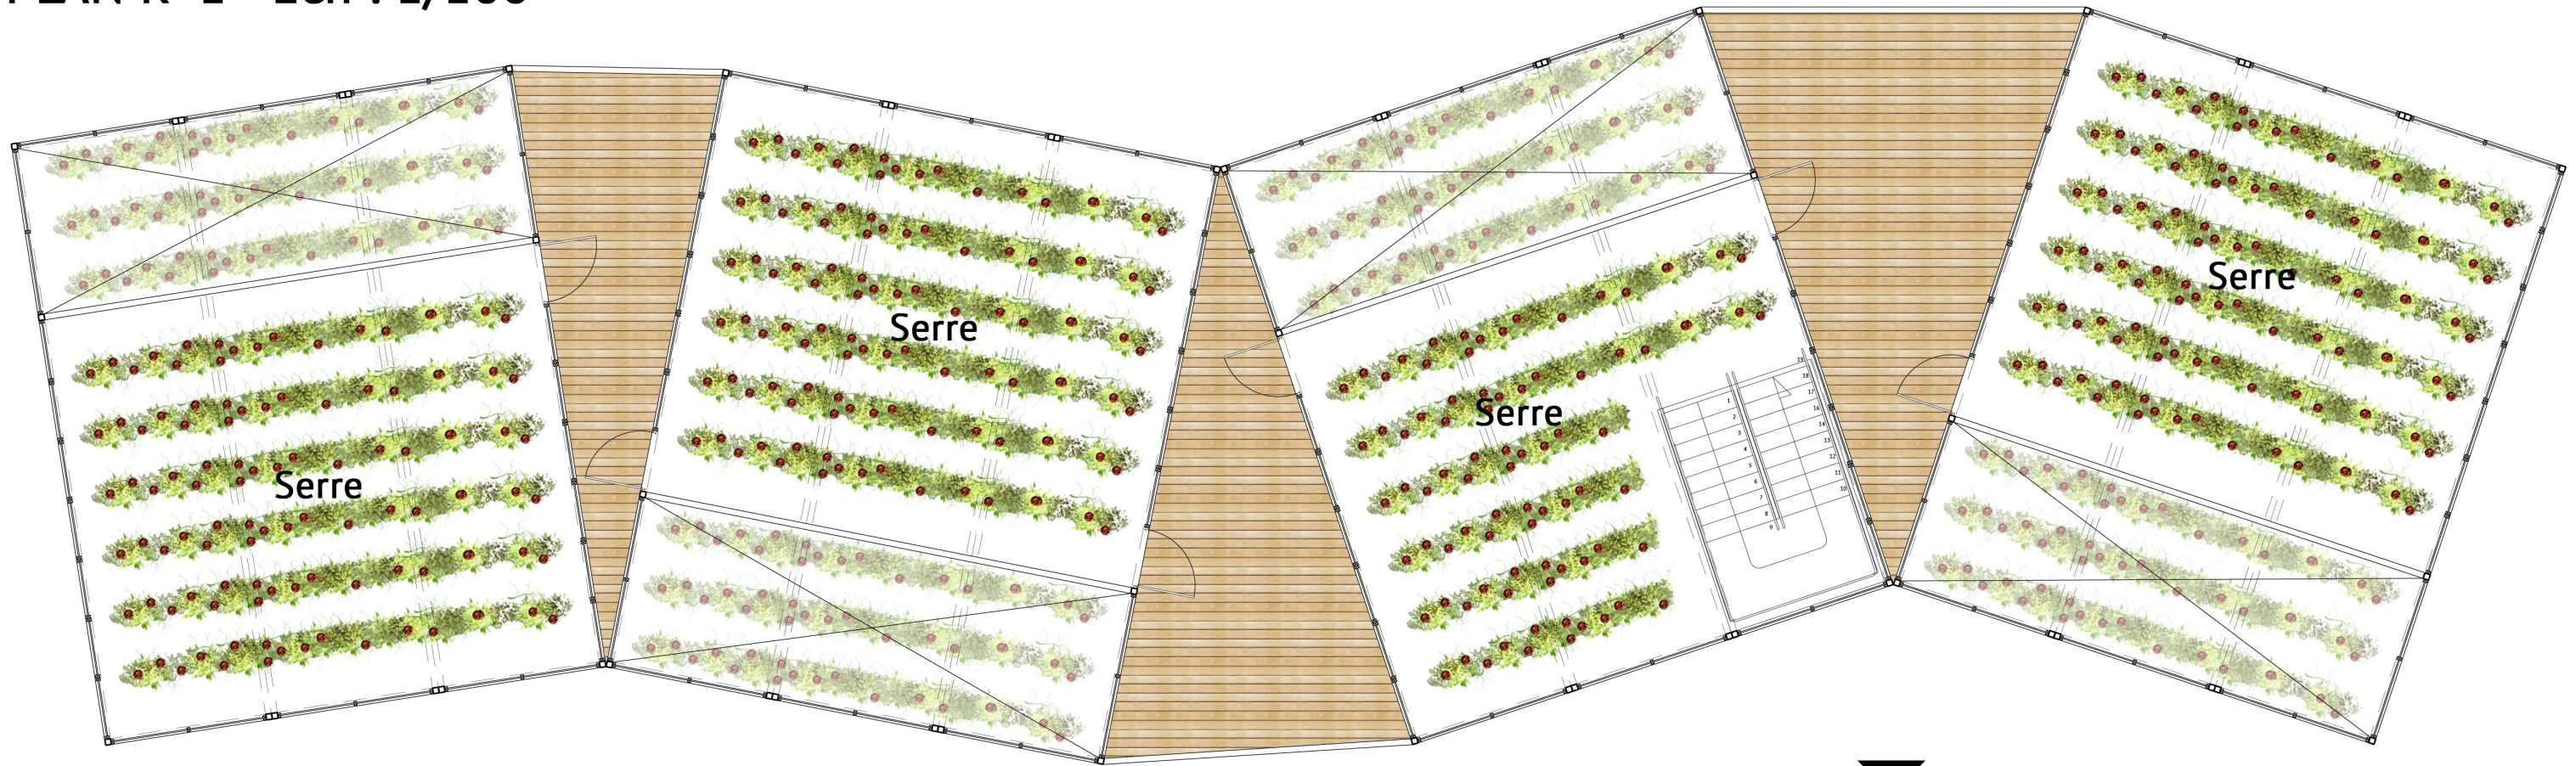