


06/06



CONSEIL
D'ARCHITECTURE,
D'URBANISME ET DE
L'ENVIRONNEMENT
DU NORD

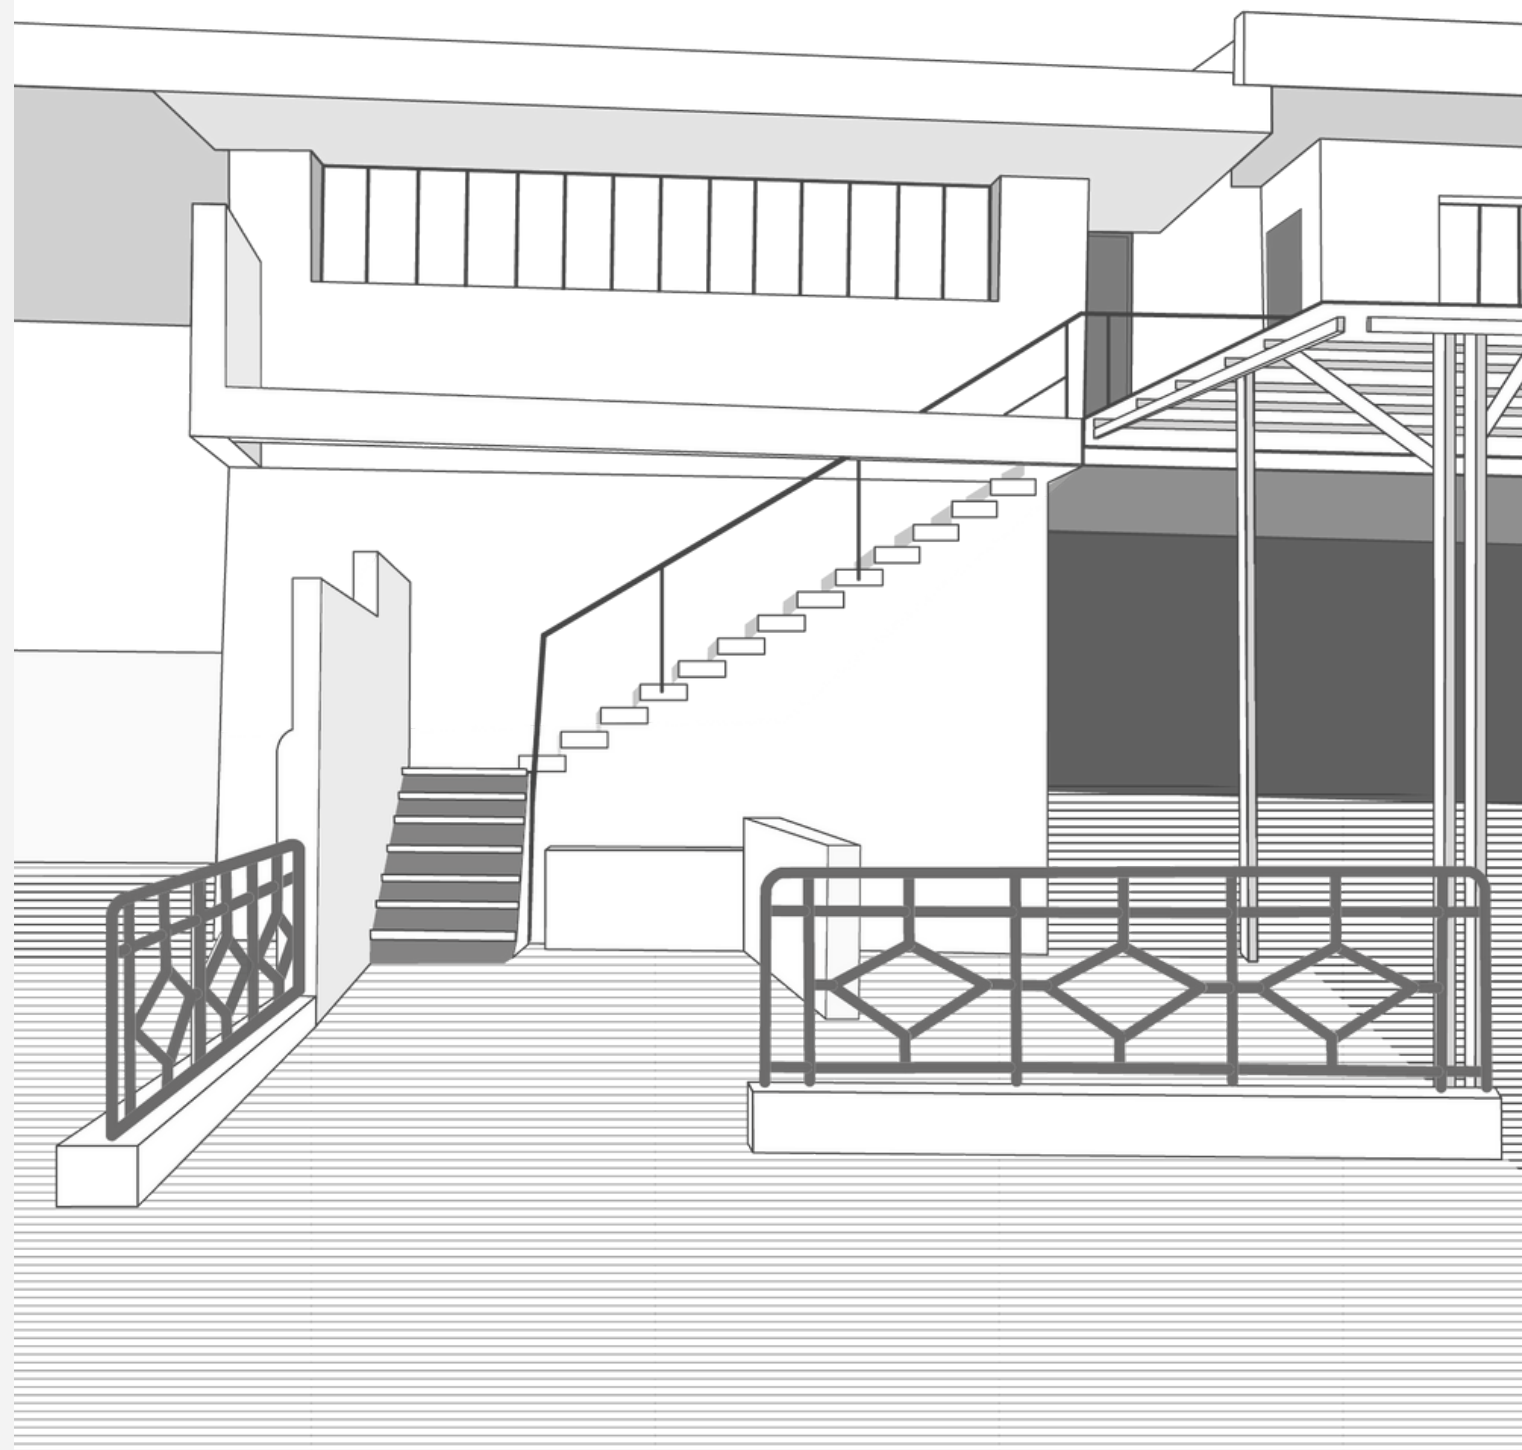

NABLUS BOULEVARD

Enhancing the existing:
an appealing design for
the project house



ALMANASSRA Sondus and LEMENU Léa

JUNE | 2023

EAST OF THE NABLUS BOULEVARD SITE: a potentially available building

Project House - Enhancing
the existing | 2023

Legend

- site
- Main Street
- Roads
- Project house building



Sondus ALMANASRA, CAUE du Nord, 05/2023


A building in great condition, showcasing a modern style

Project House - Enhancing
the existing | 2023



FIRST SKETCH


Project House - Enhancing
the existing | 2023

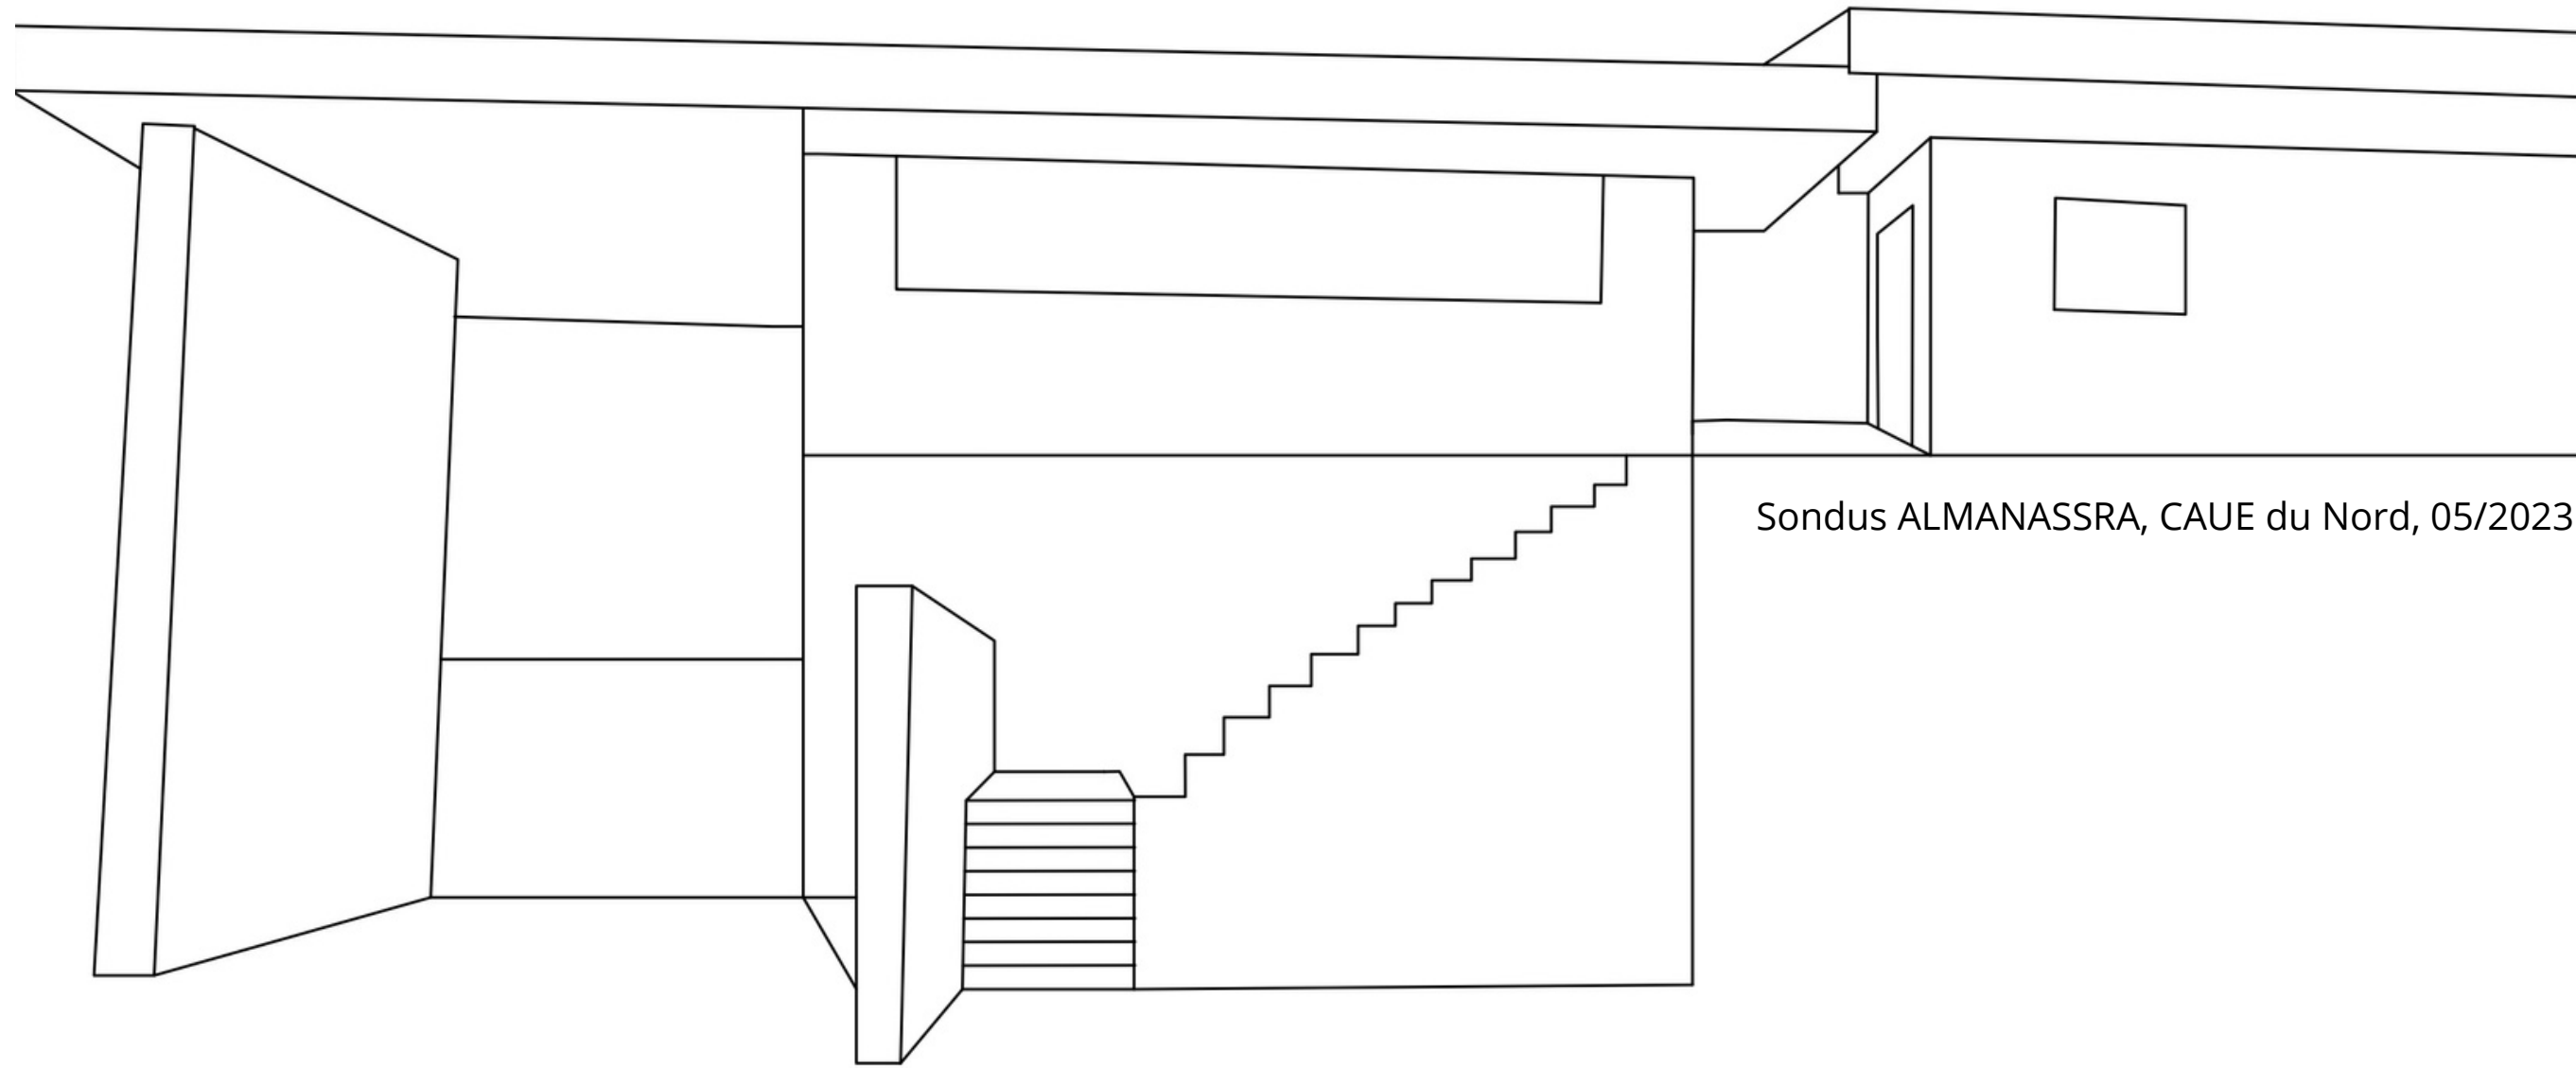

Sondus ALMANASSRA, CAUE du Nord, 05/2023

SCENARIO 0 - The existing

Project House - Enhancing
the existing | 2023

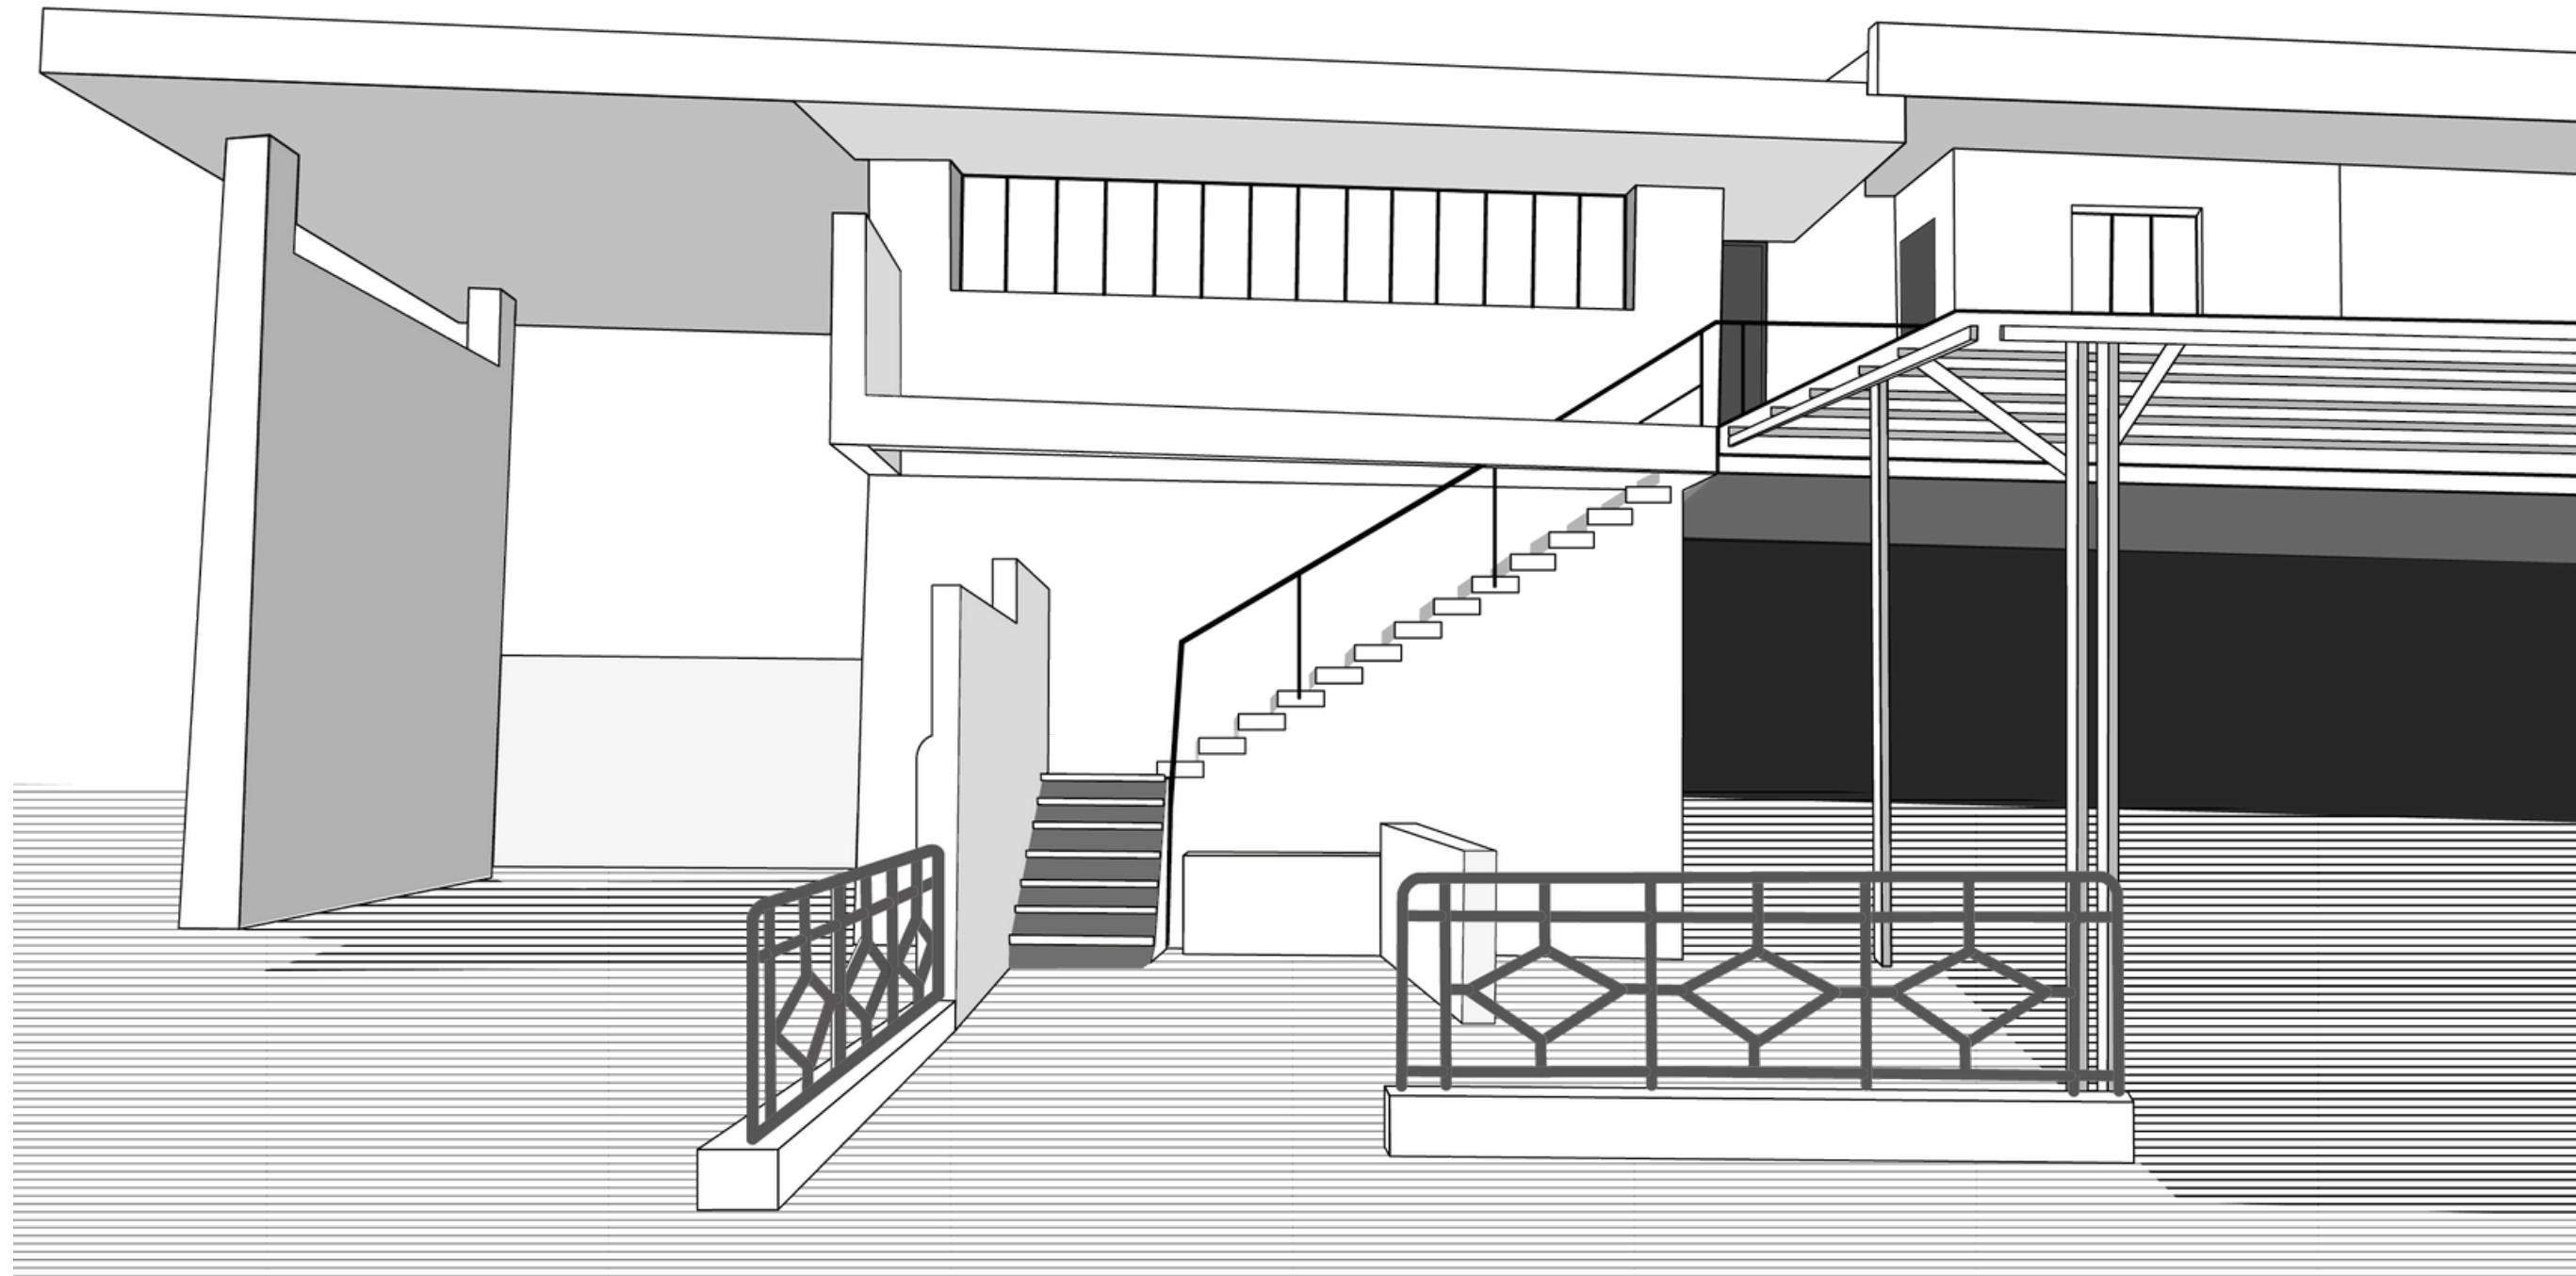

Léa LEMENU, CAUE du Nord, 05/2023

SCENARIO - Phase 1 : removing some walls


Project House - Enhancing
the existing | 2023



Léa LEMENU, CAUE du Nord, 05/2023

SCENARIO - Phase 2 : adding some colors and furniture


Project House - Enhancing
the existing | 2023

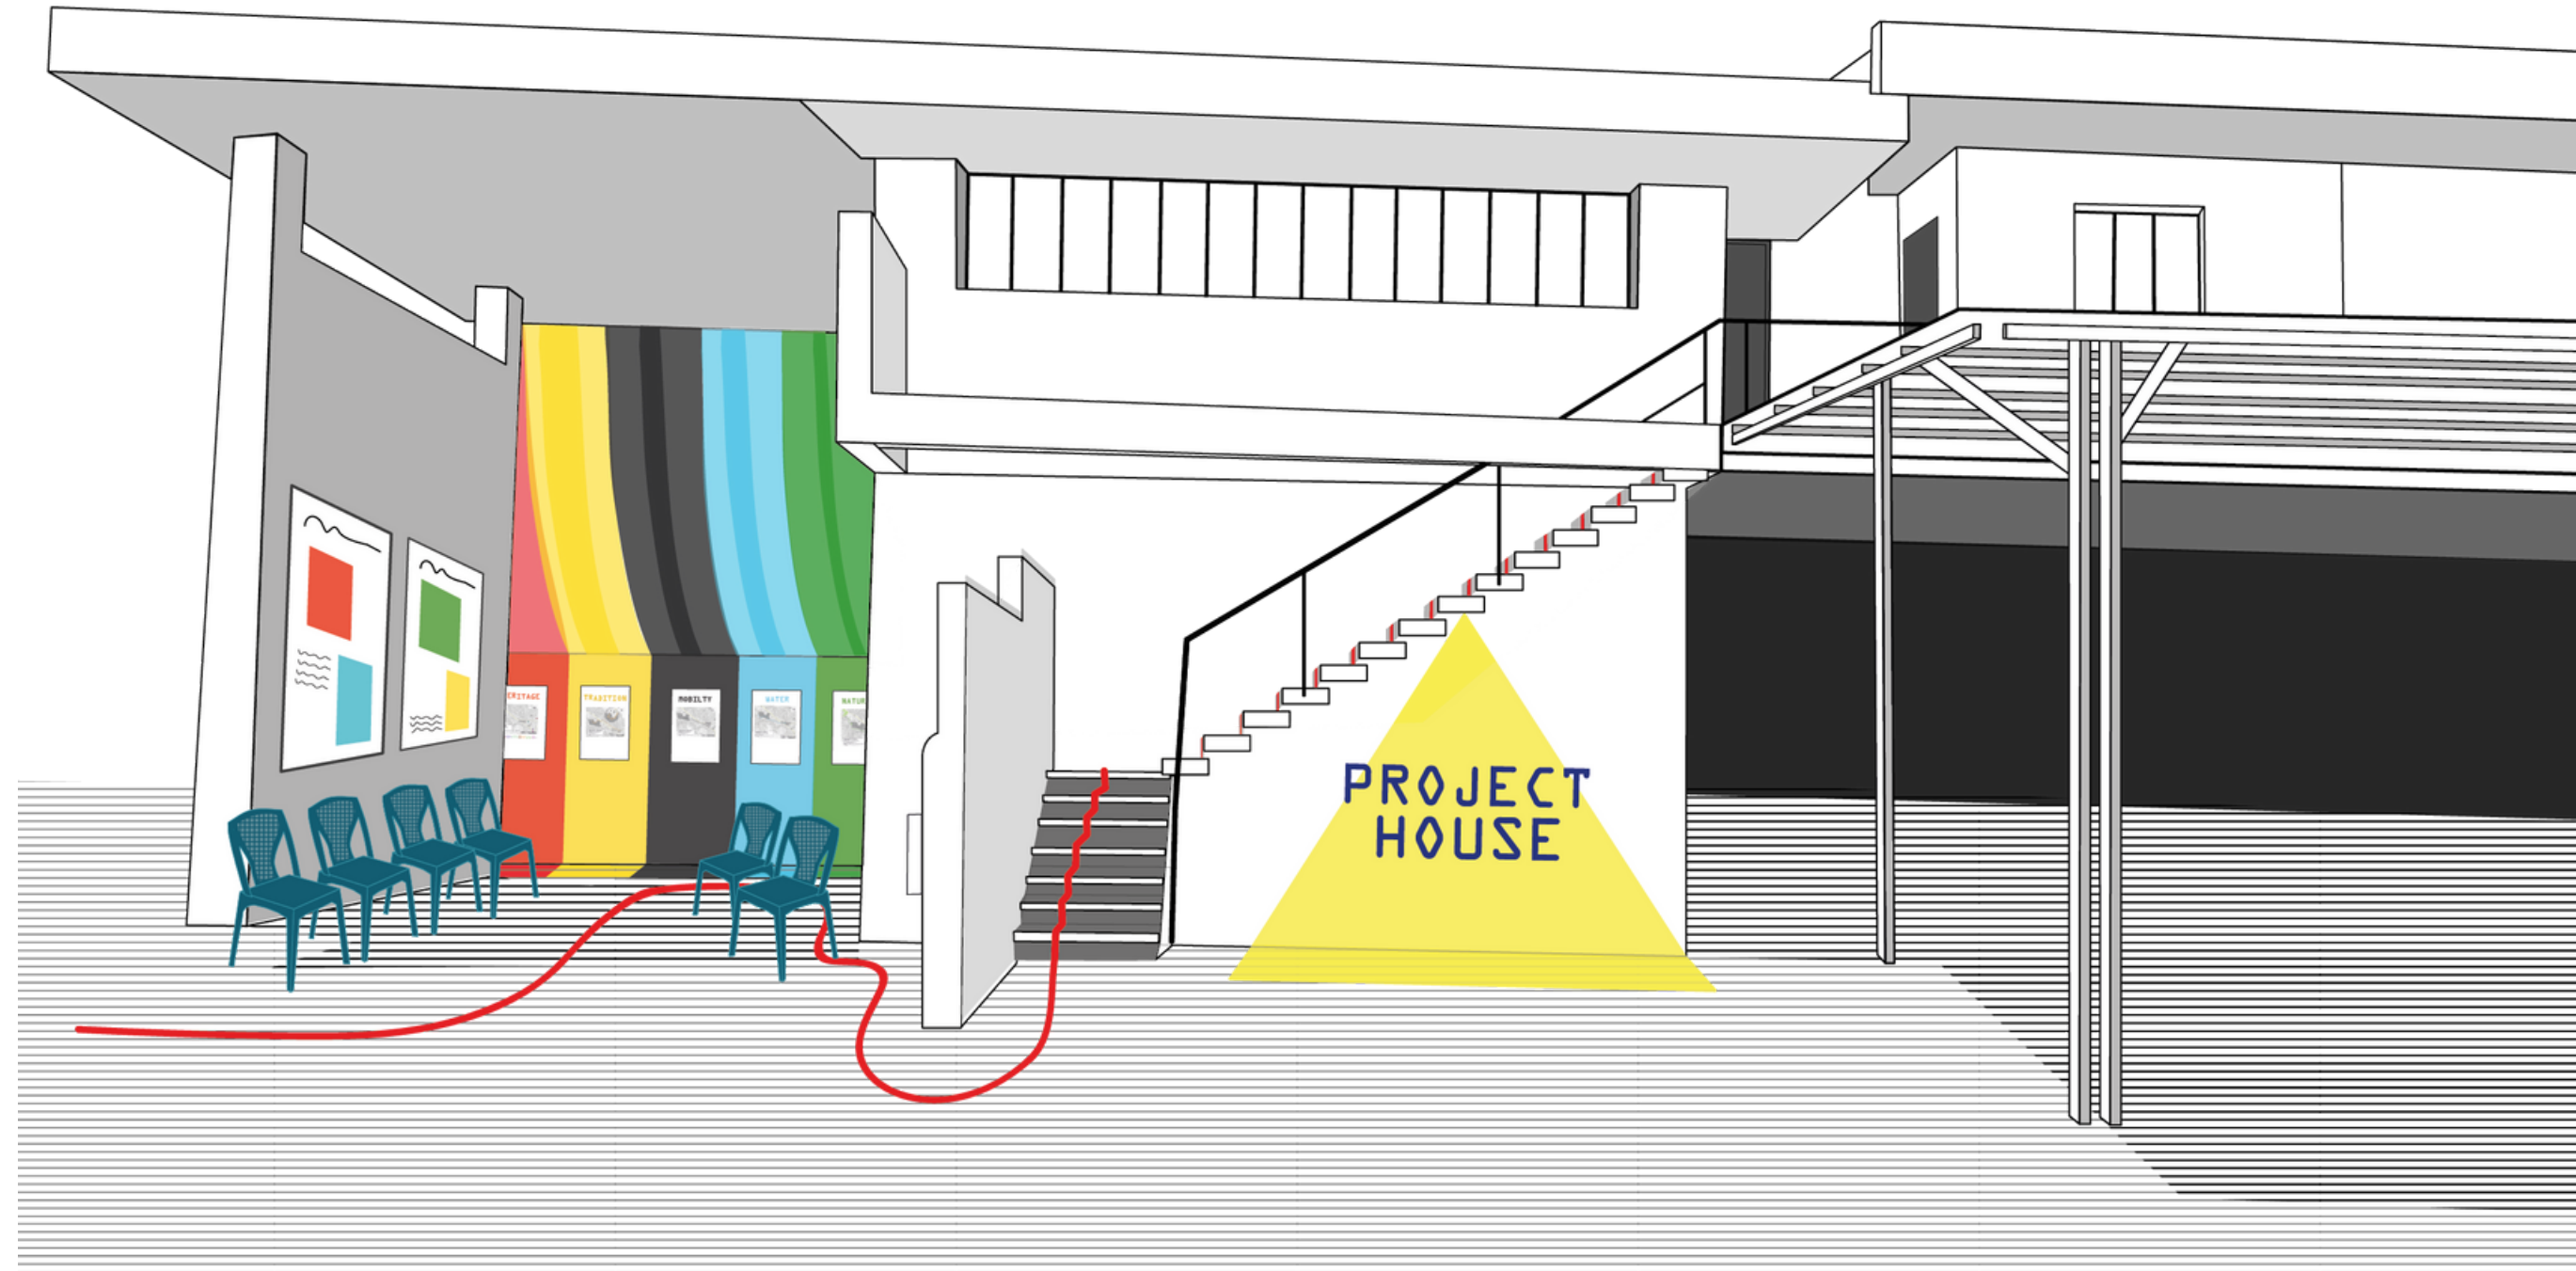

Léa LEMENU, CAUE du Nord, 05/2023



ZOOM n°1 - Book to deposit and/or take booklets

Project House - Enhancing
the existing | 2023

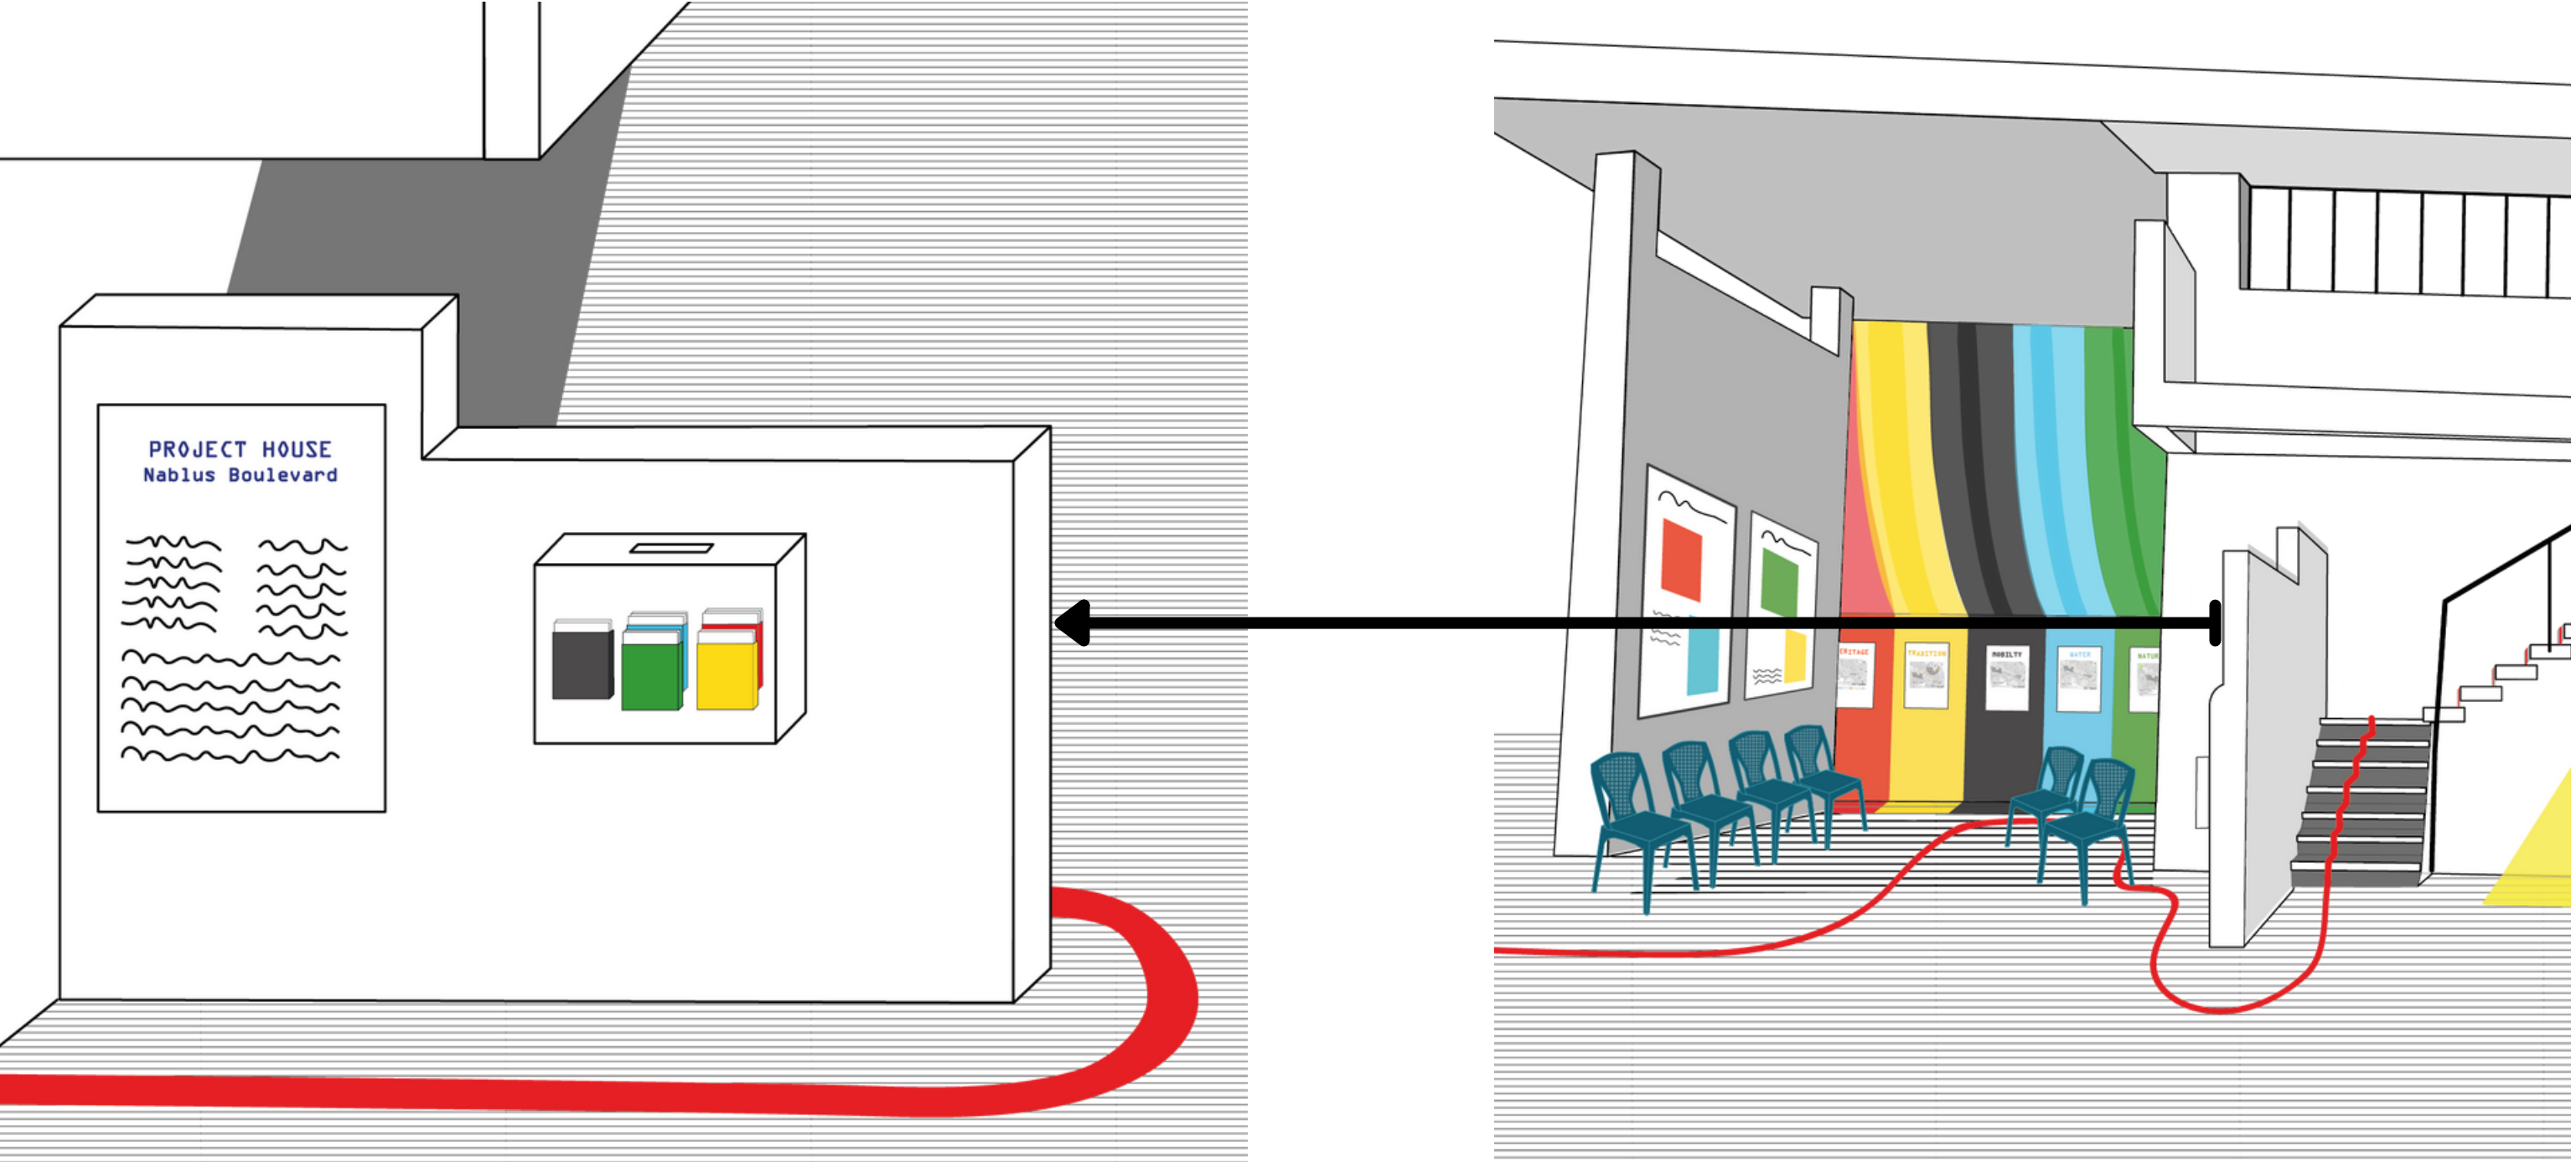

ZOOM n°2 - Expression wall

Project House - Enhancing
the existing | 2023

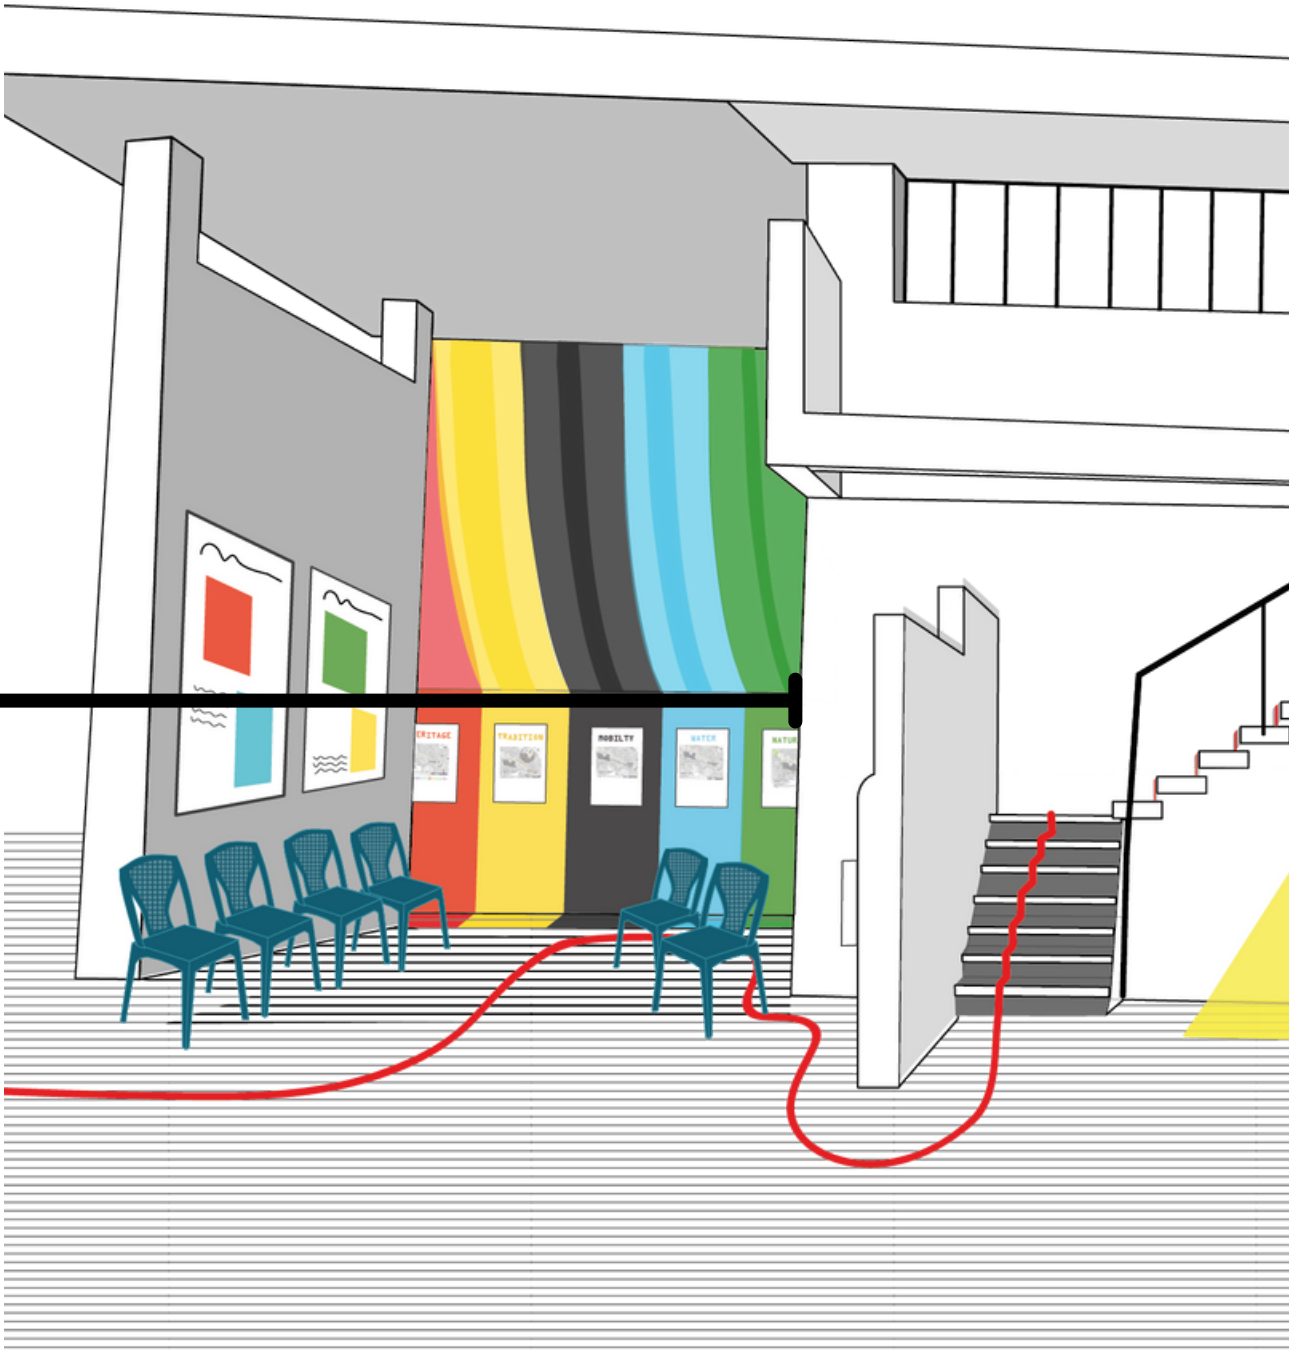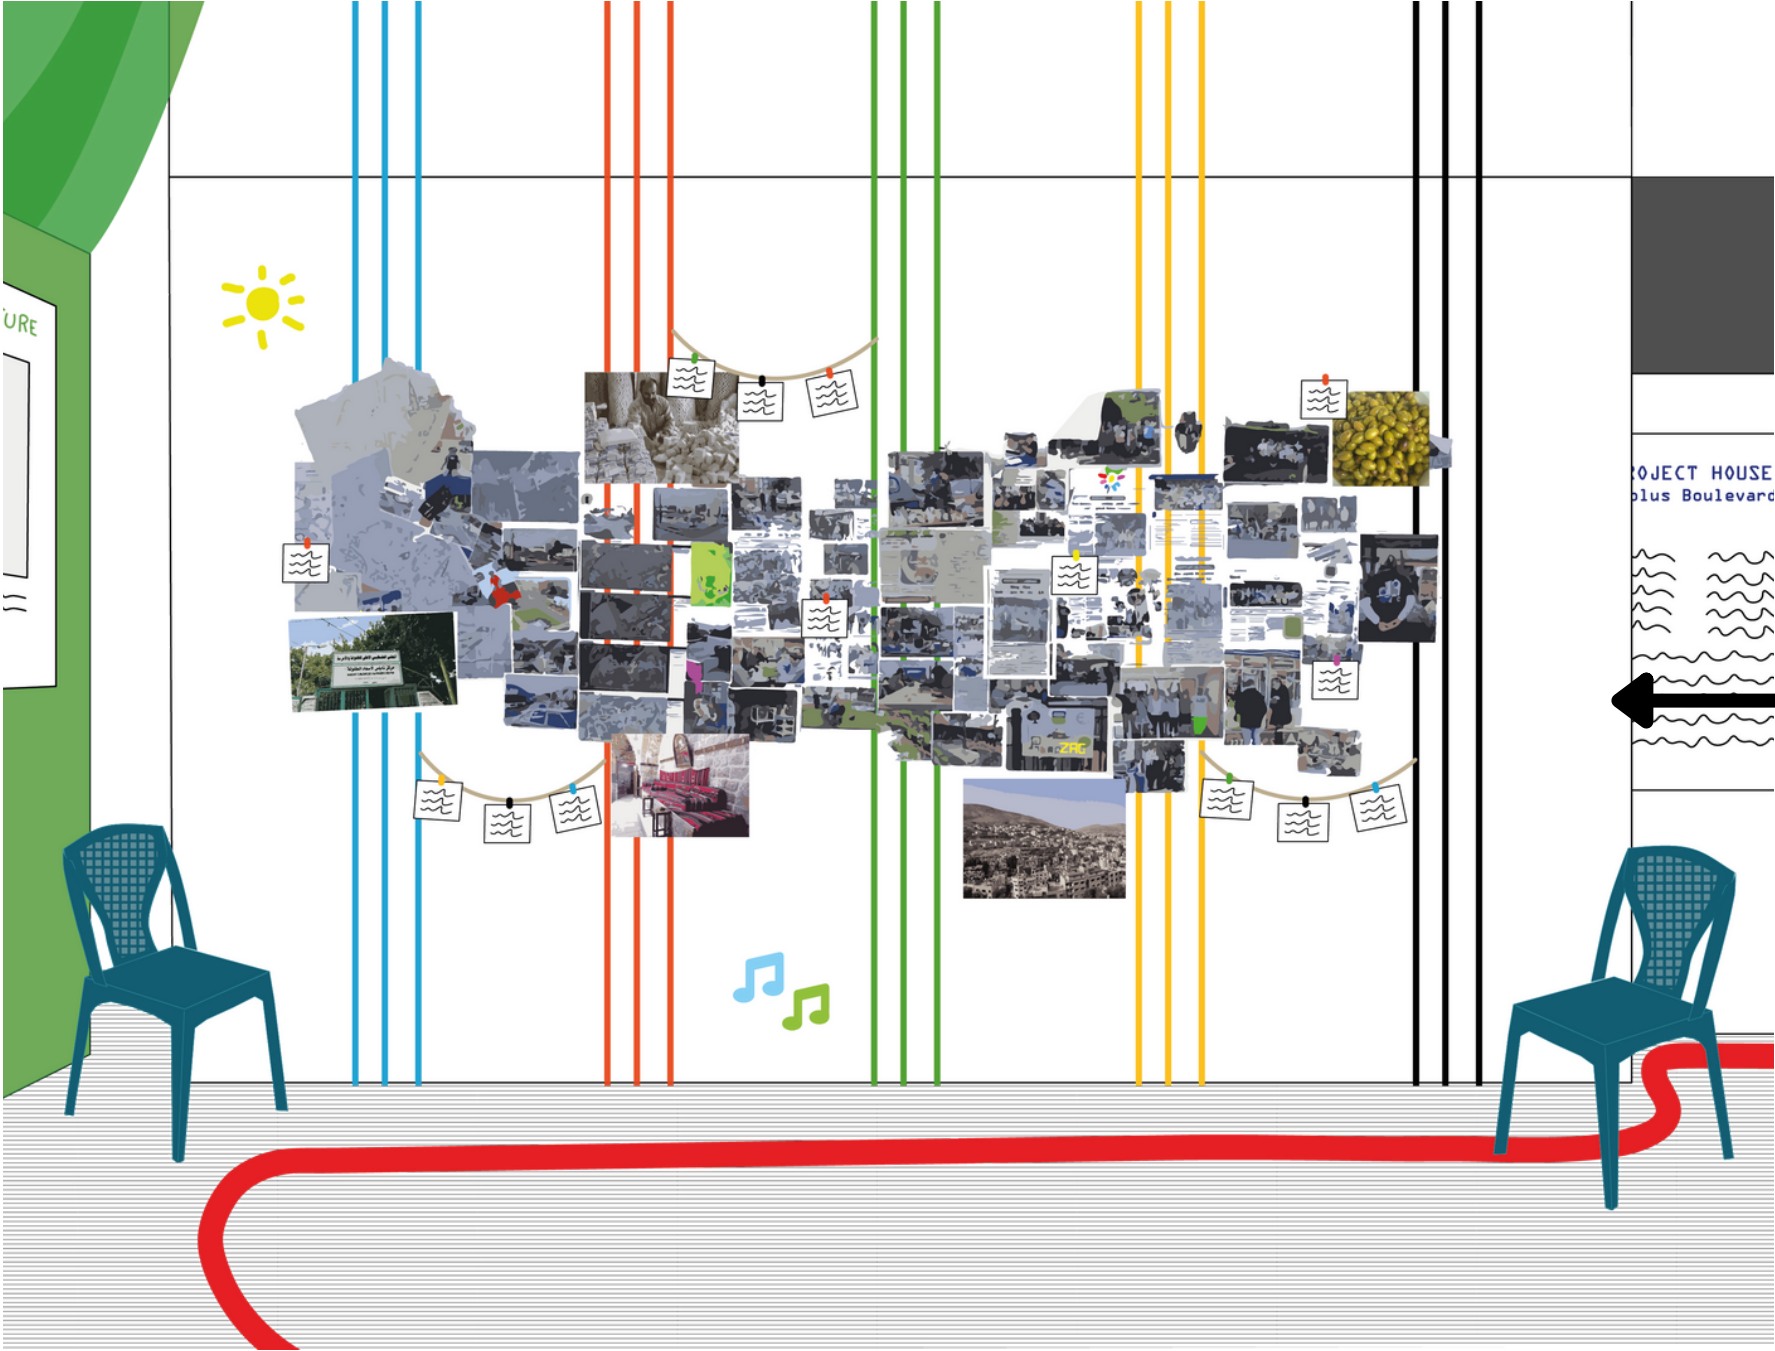



THANK YOU

